
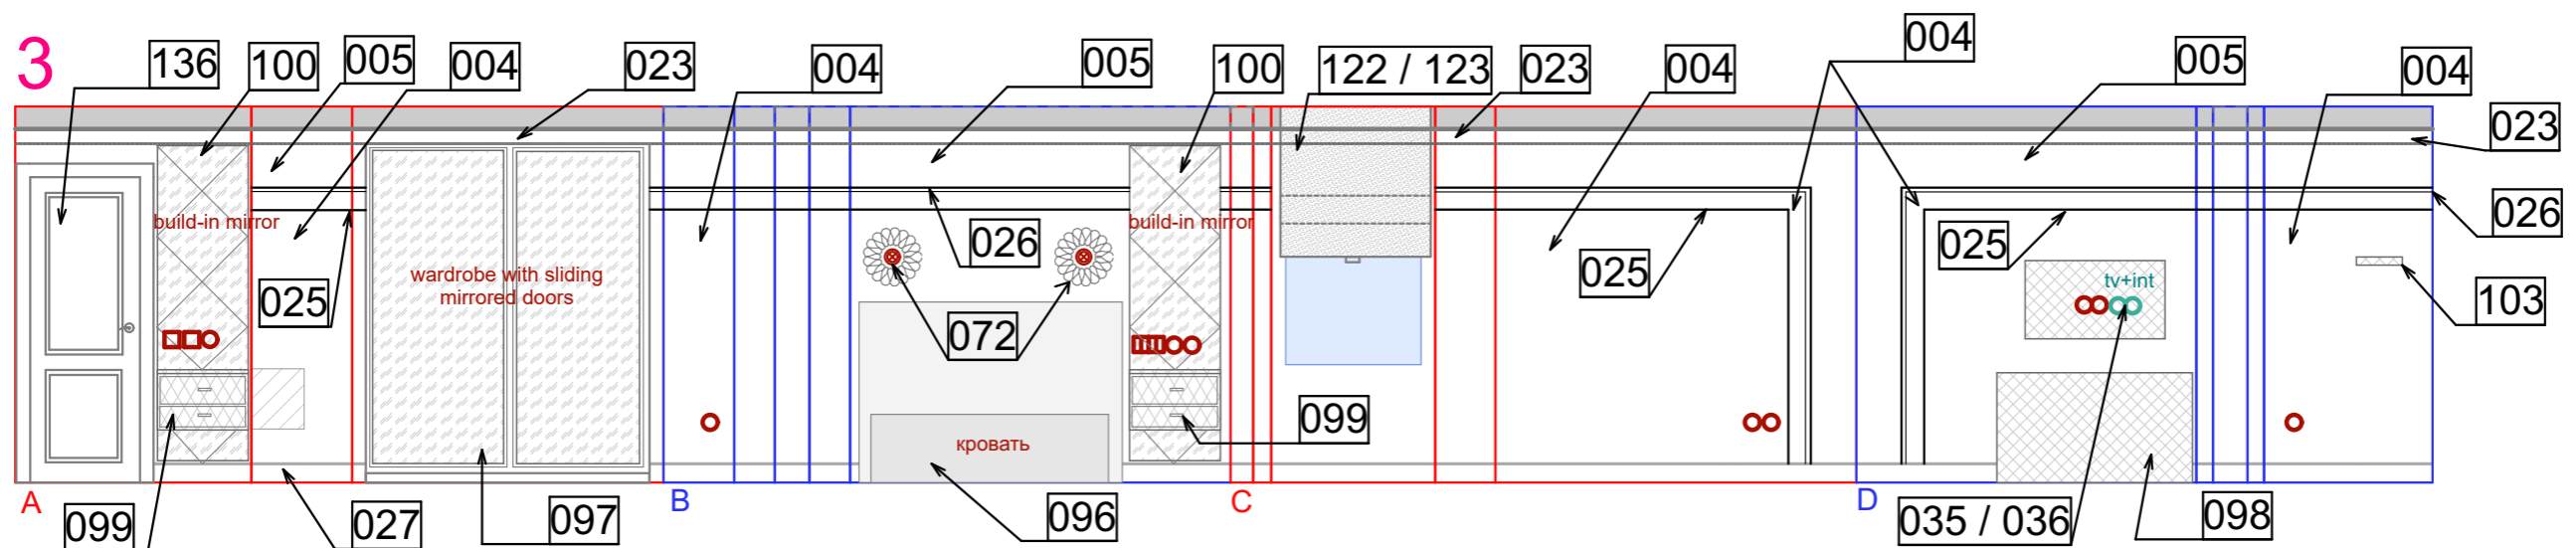
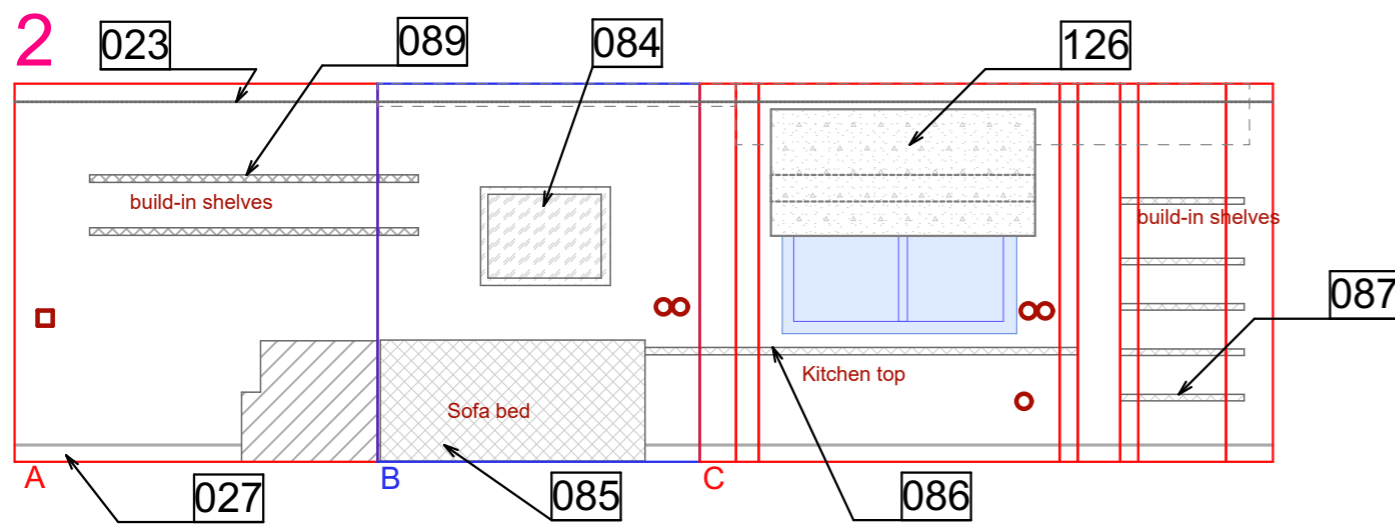





# Location of the material implication on the walls 1-3

Scale 1:50

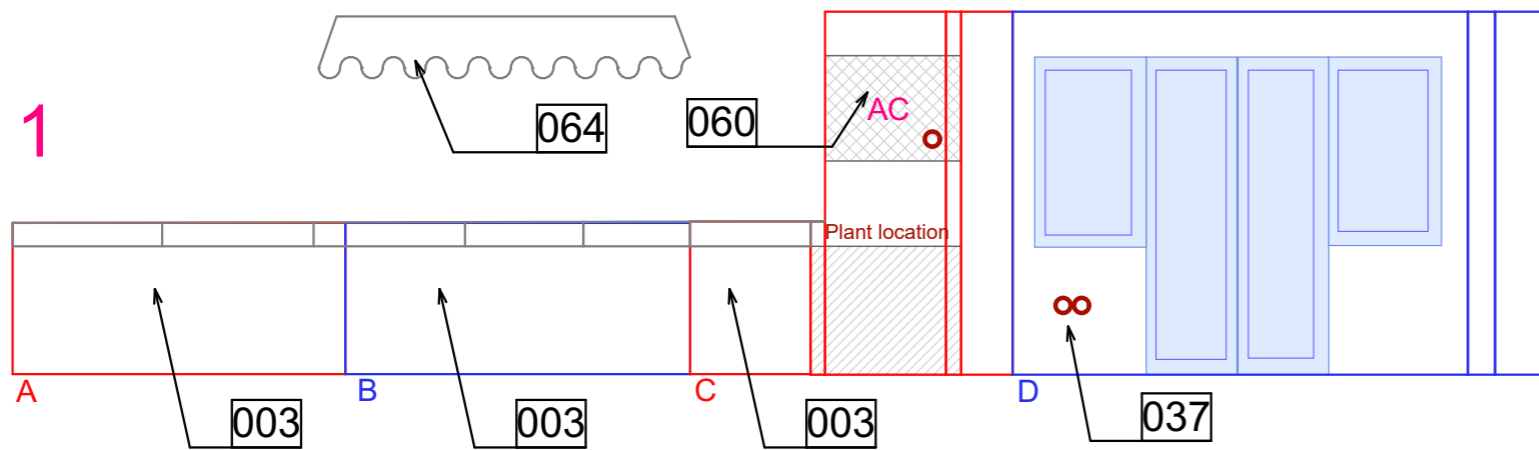




# Location of the material implication on the walls 4-5

Scale 1:50

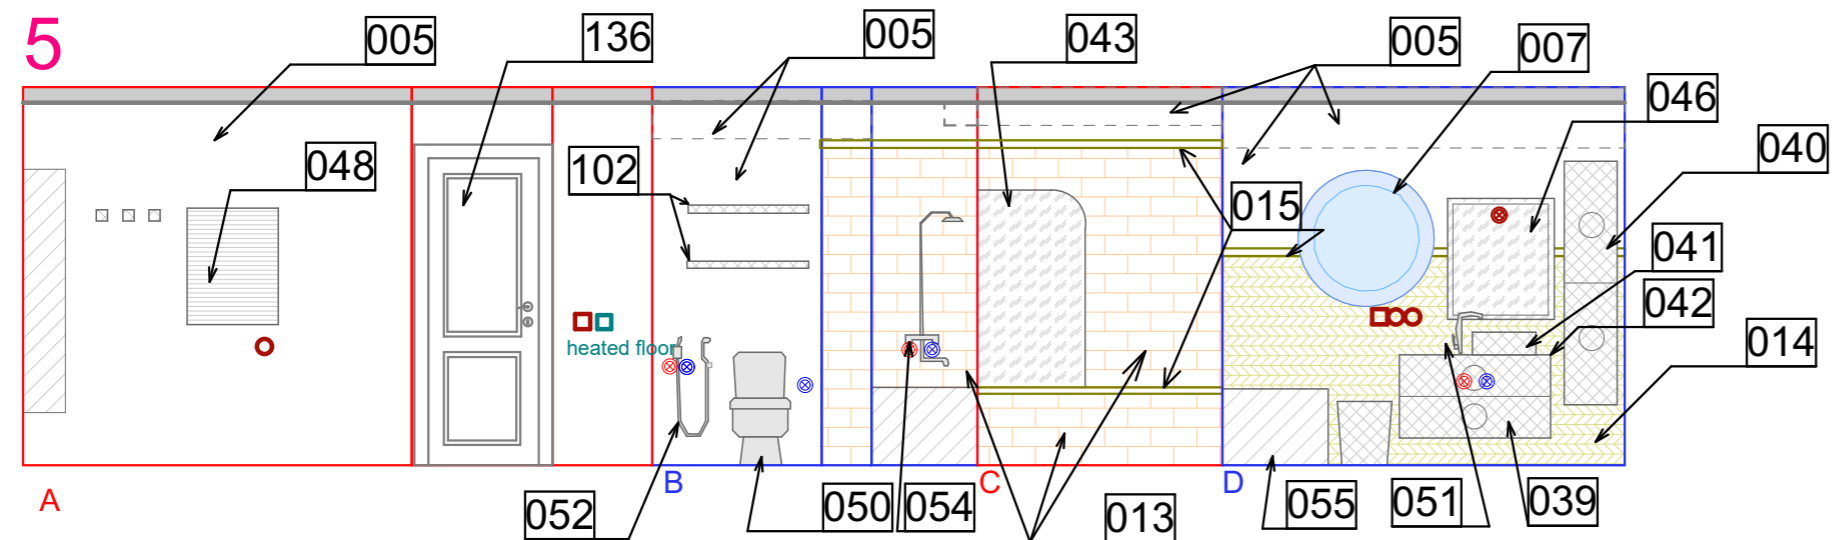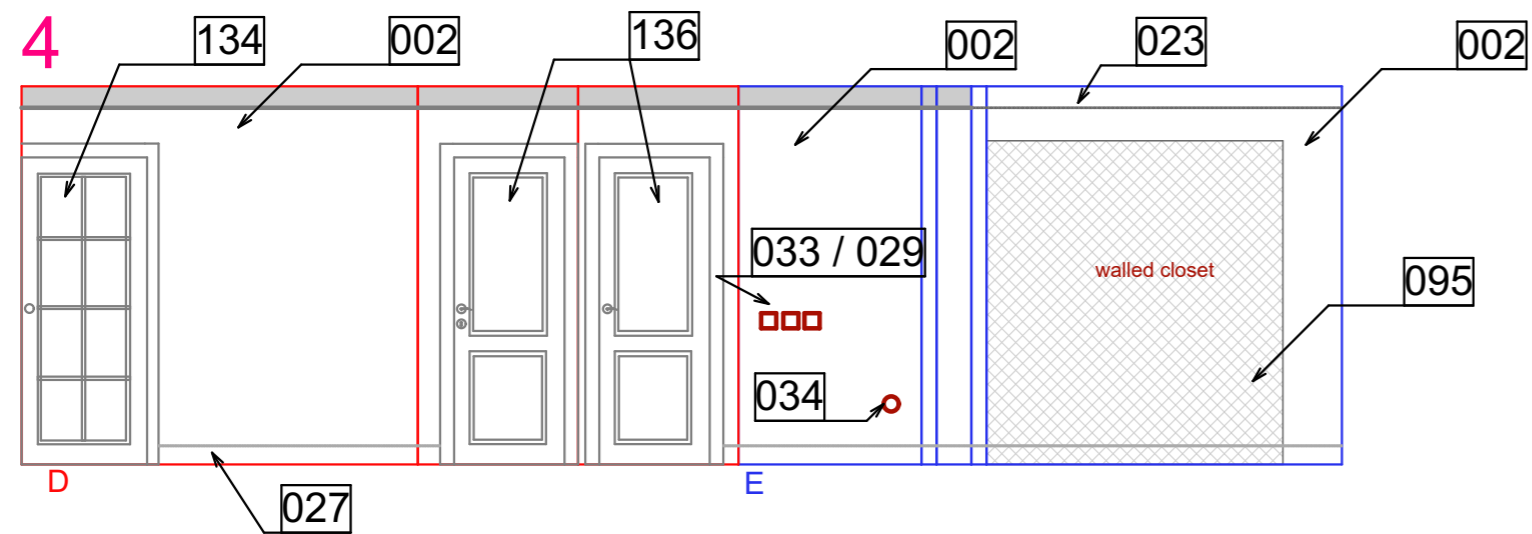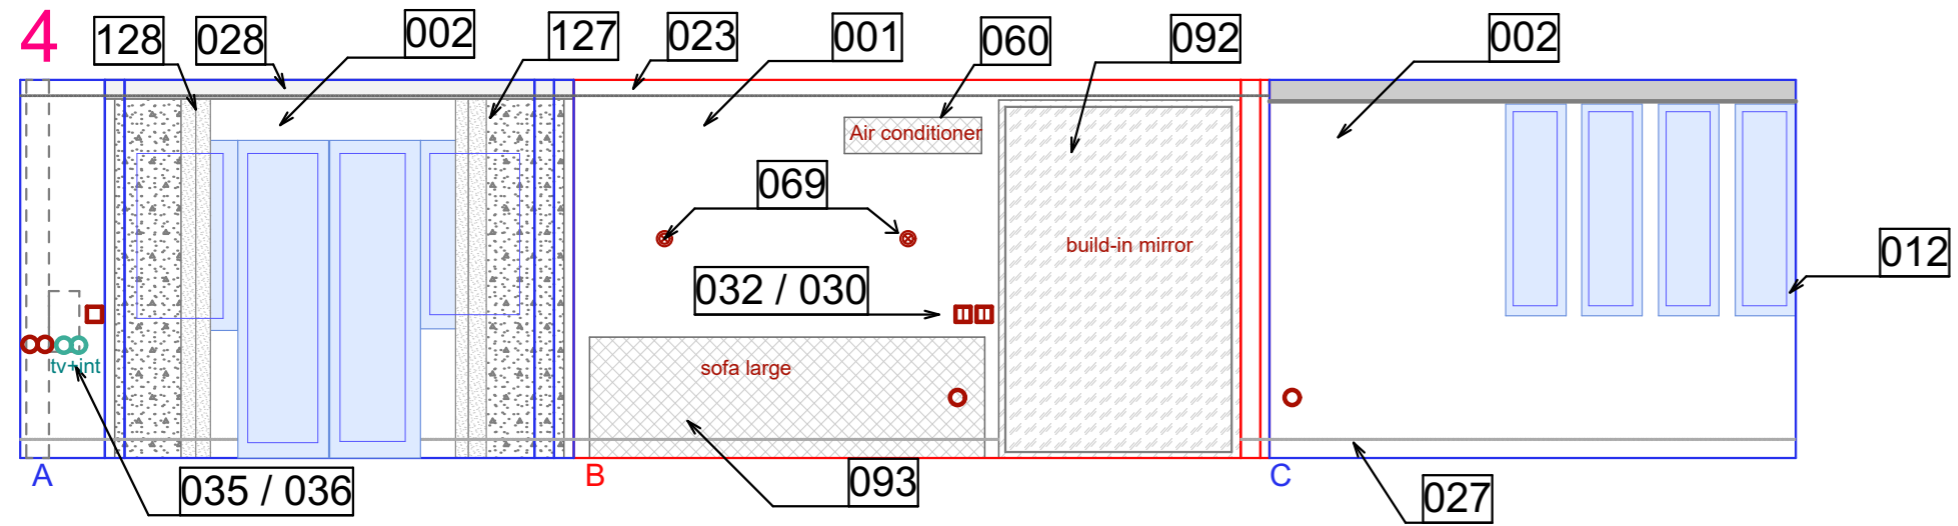

# Location of the material implication on the walls 6-8

Scale 1:50

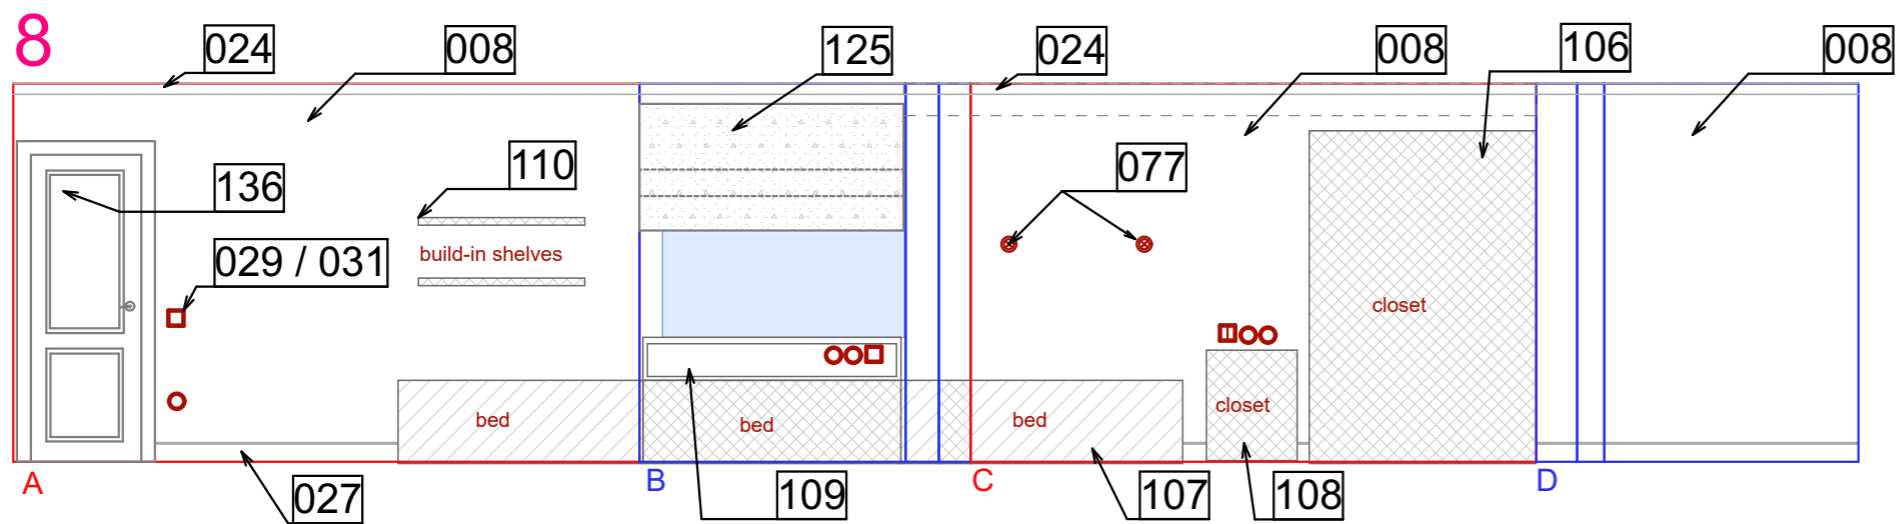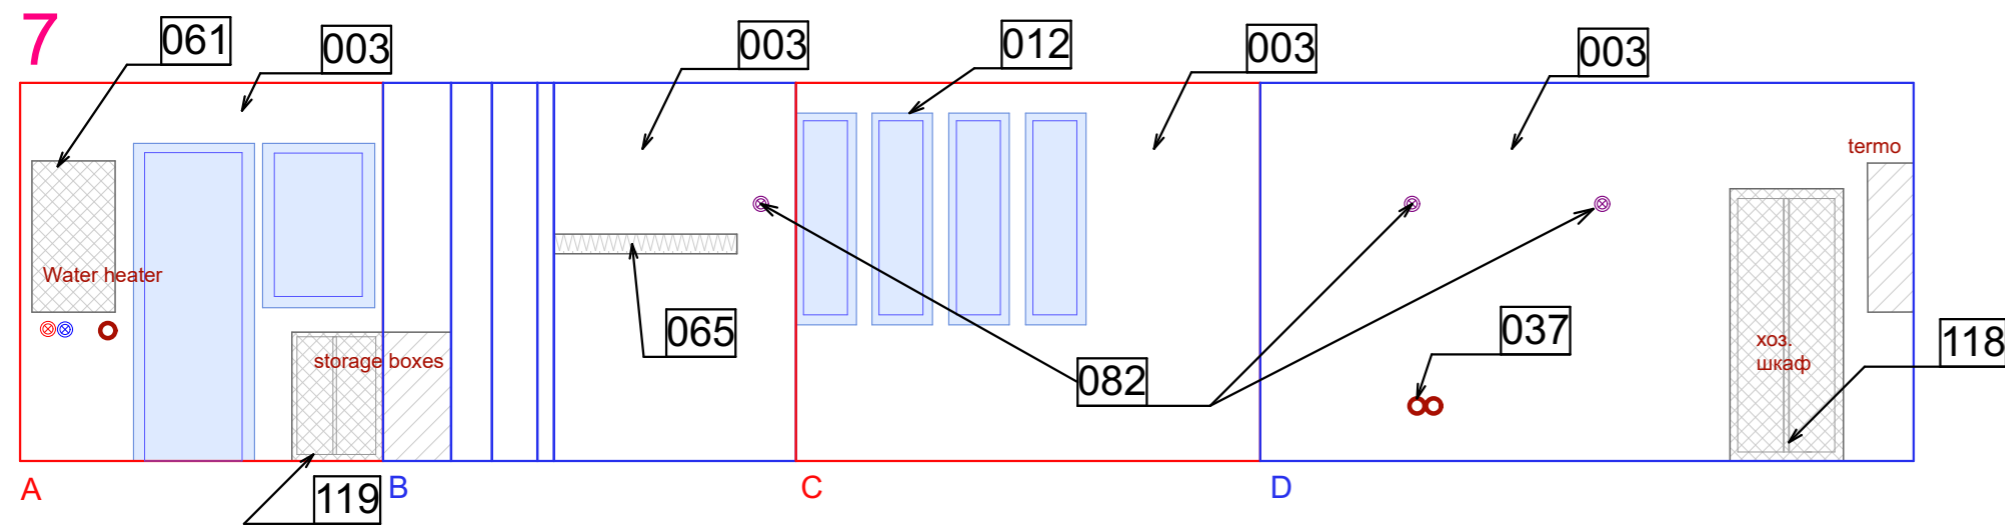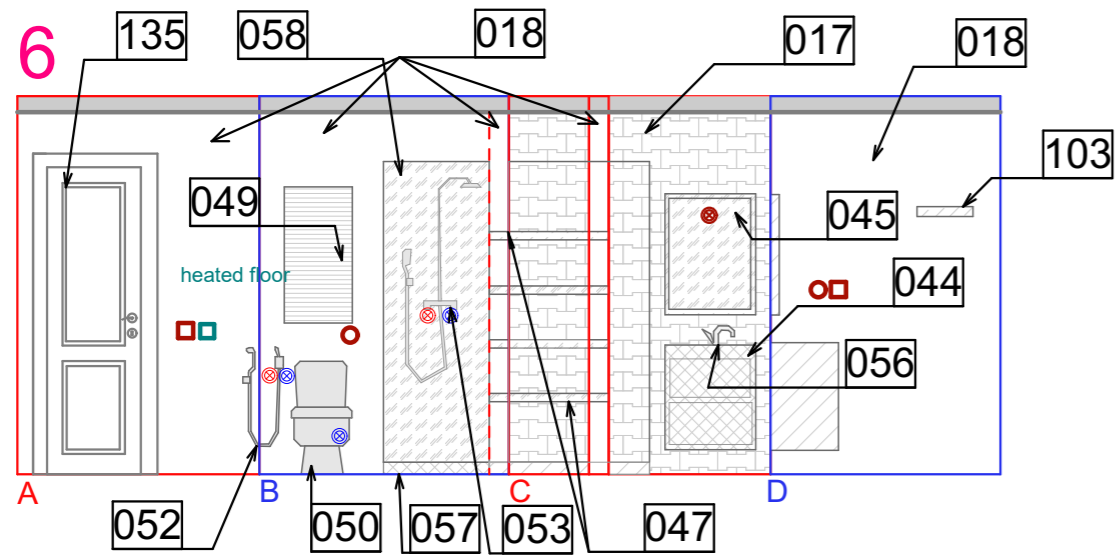

# Location of the material implication on the walls 9-11

Scale 1:50

