
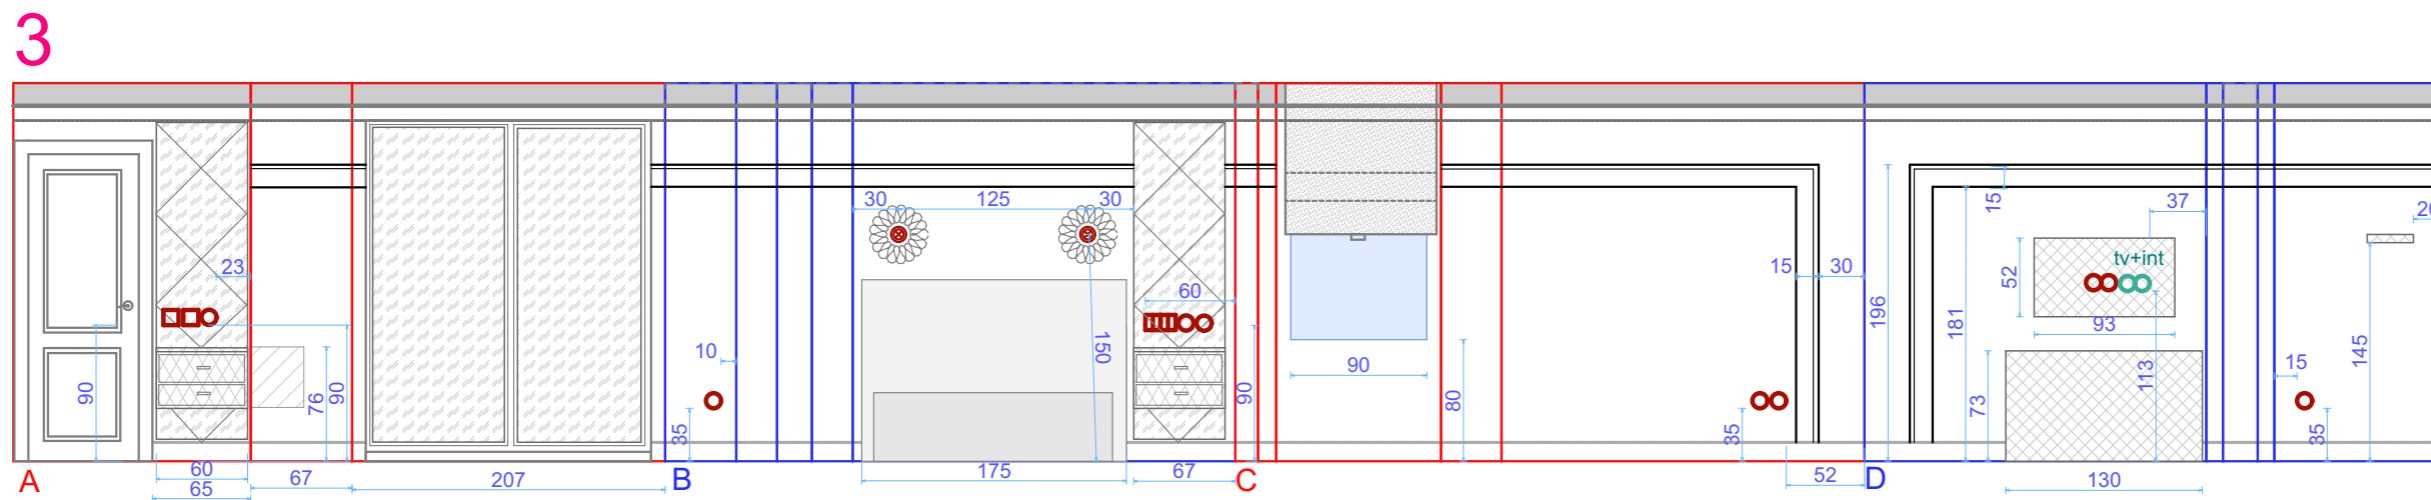
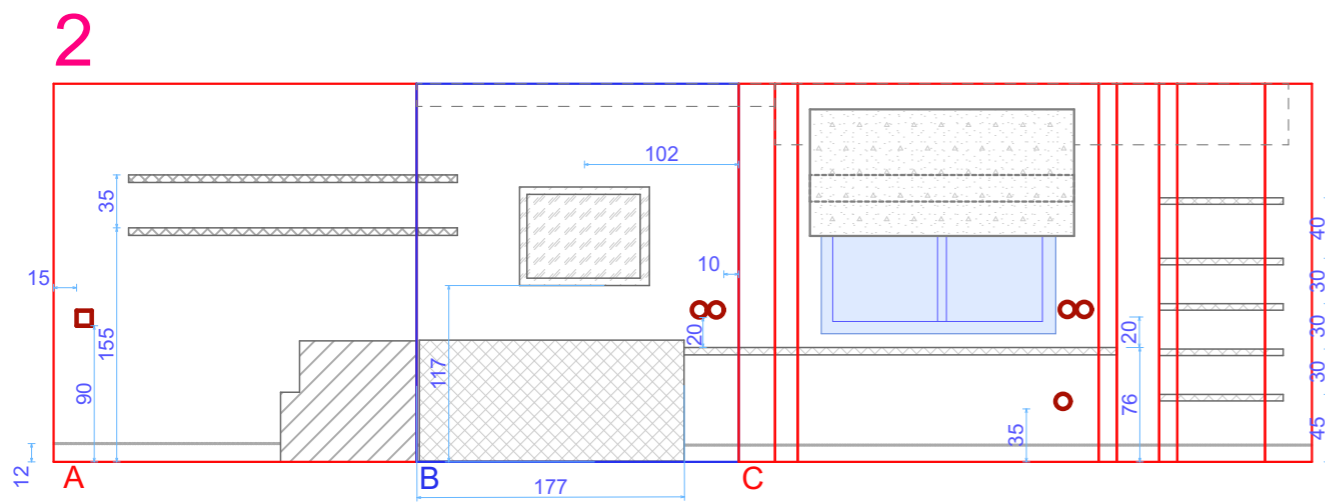


# Sizes of elements on the wall 1-3


Scale 1:50

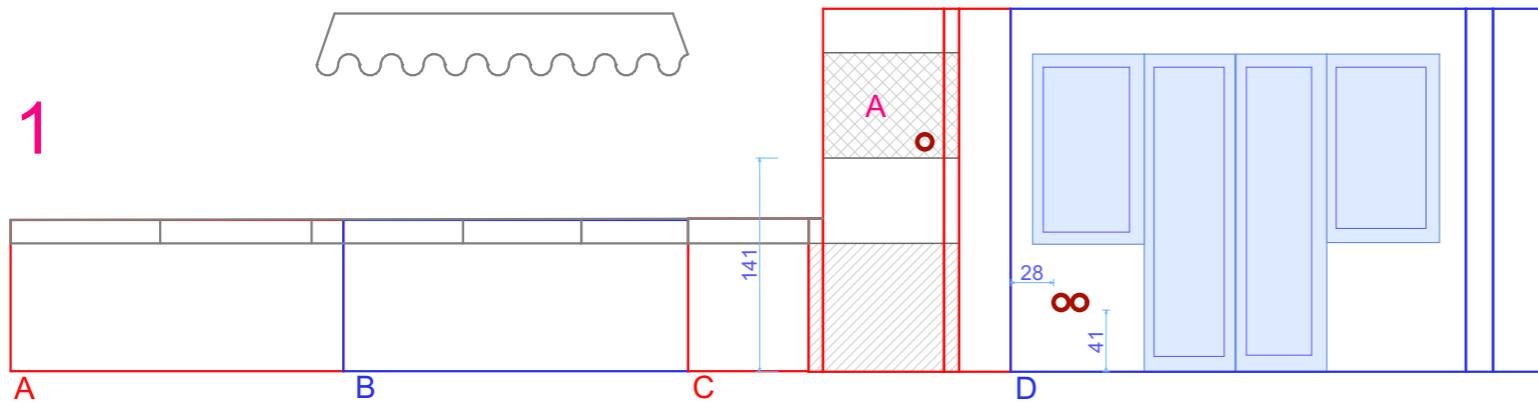


# Sizes of elements on the wall 4-5

Scale 1:50


4

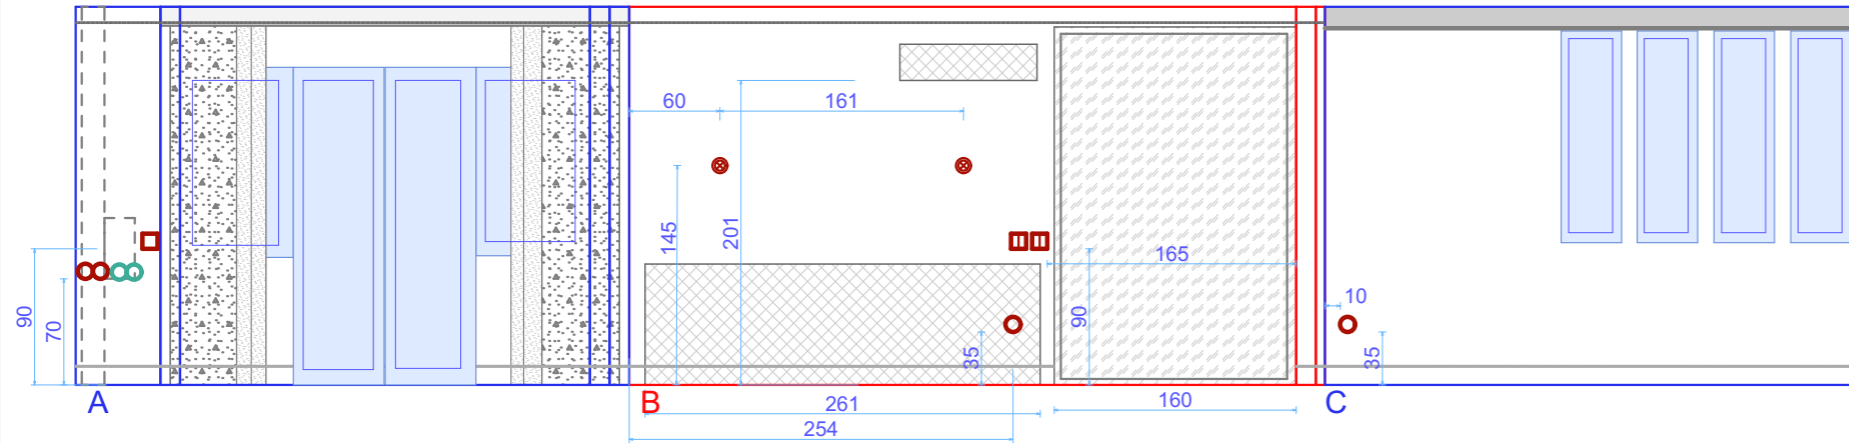

4

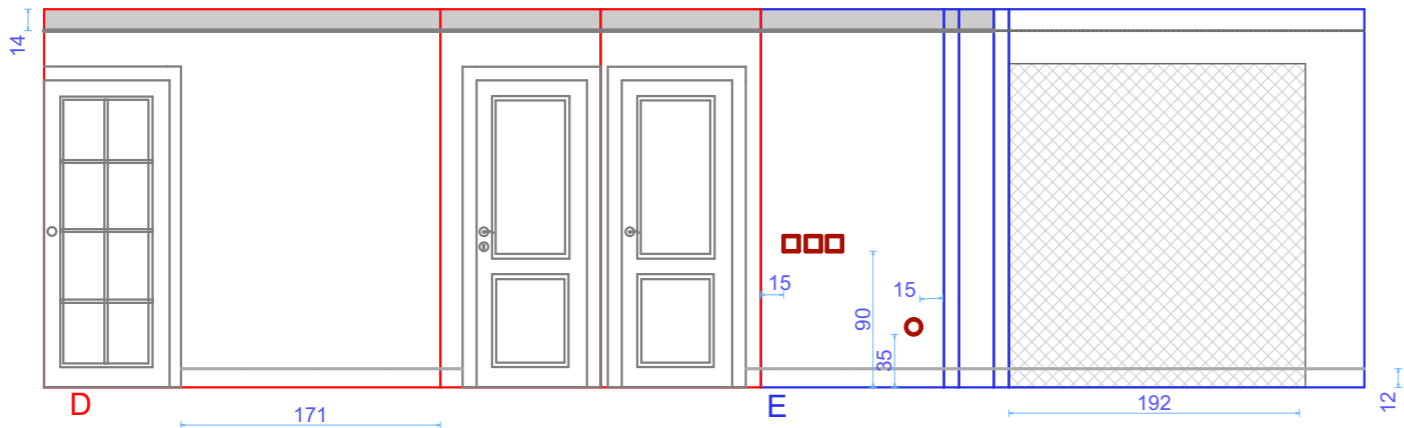


5

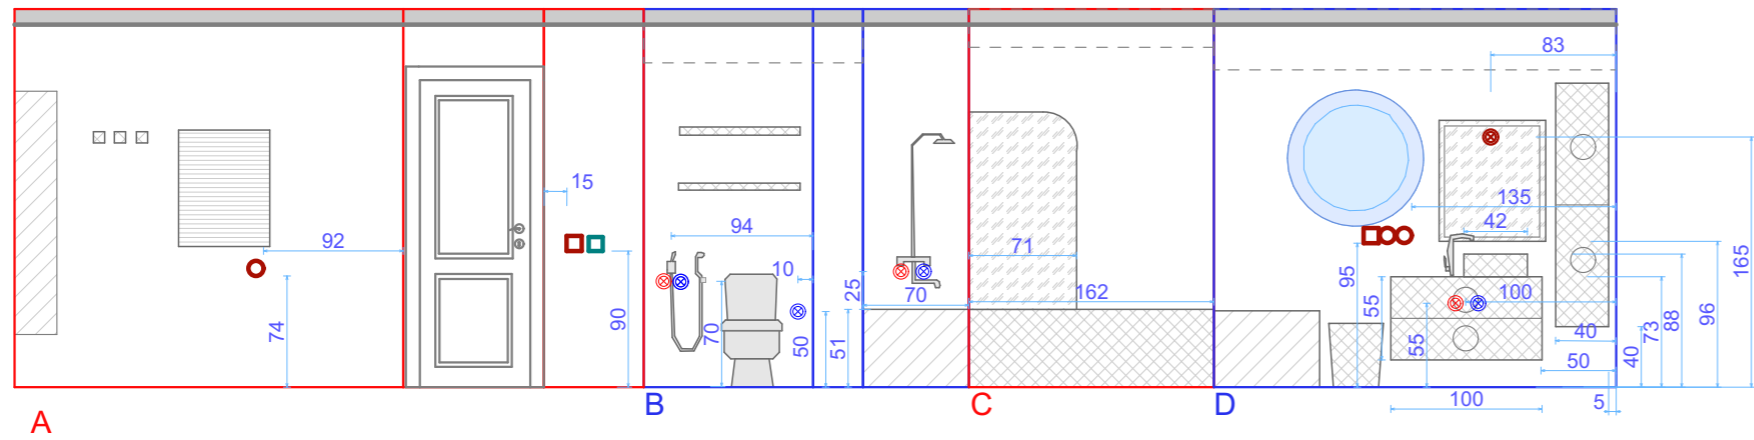


# Sizes of elements on the wall 6-8

Scale 1:50


6

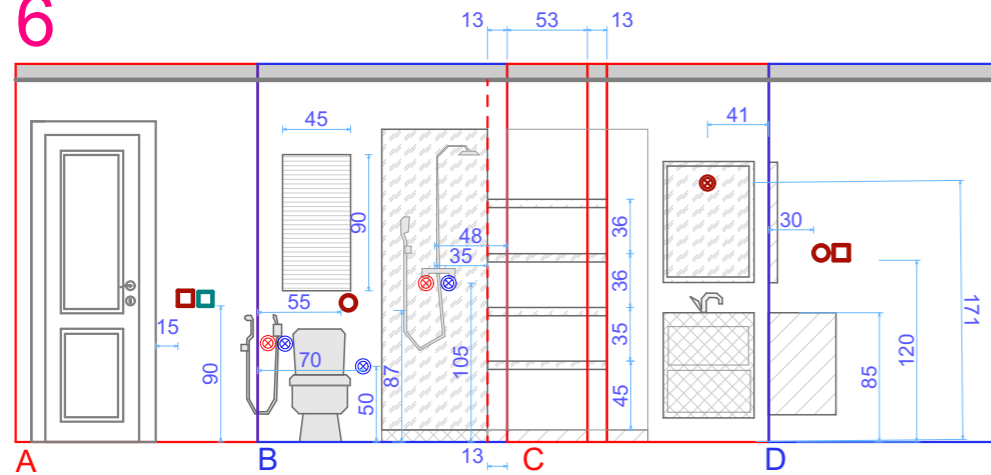

7

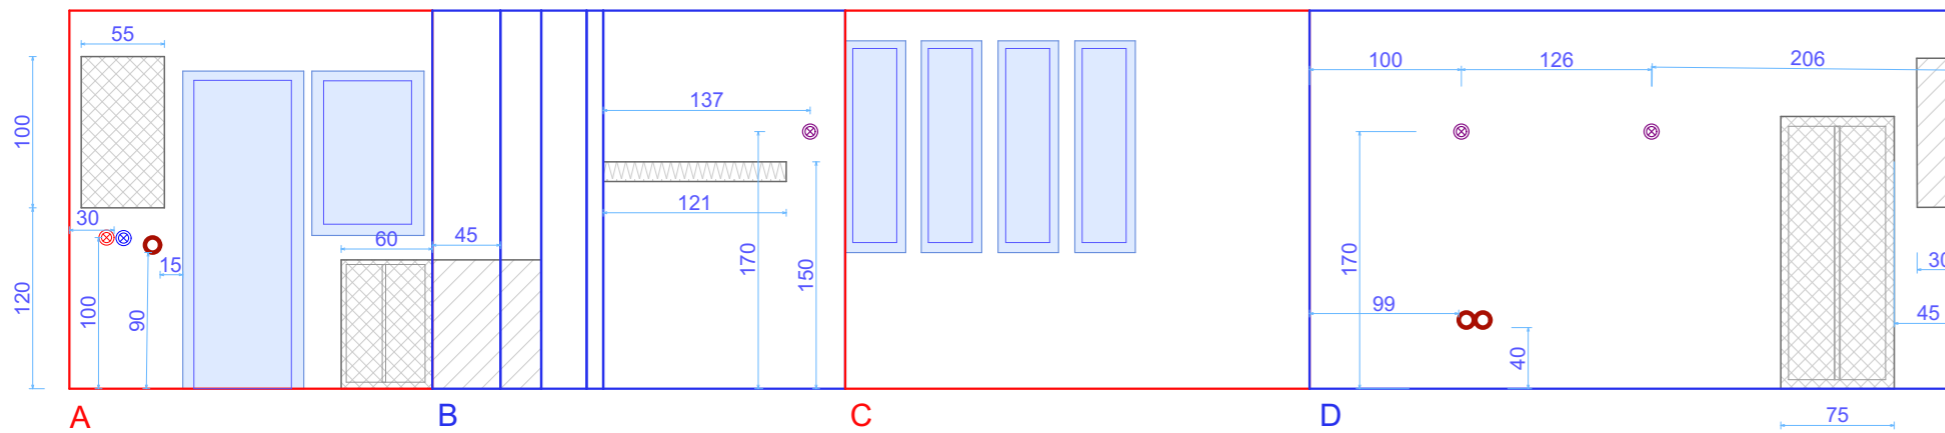


8

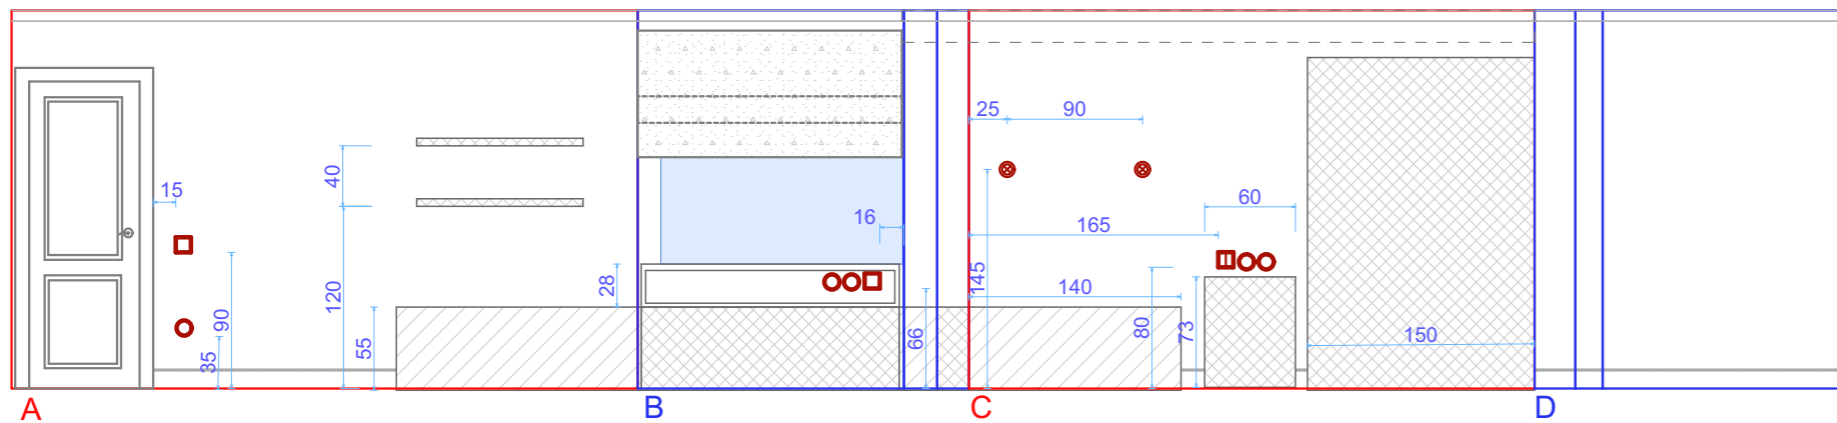


# Sizes of elements on the wall 9-11

Scale 1:50

9

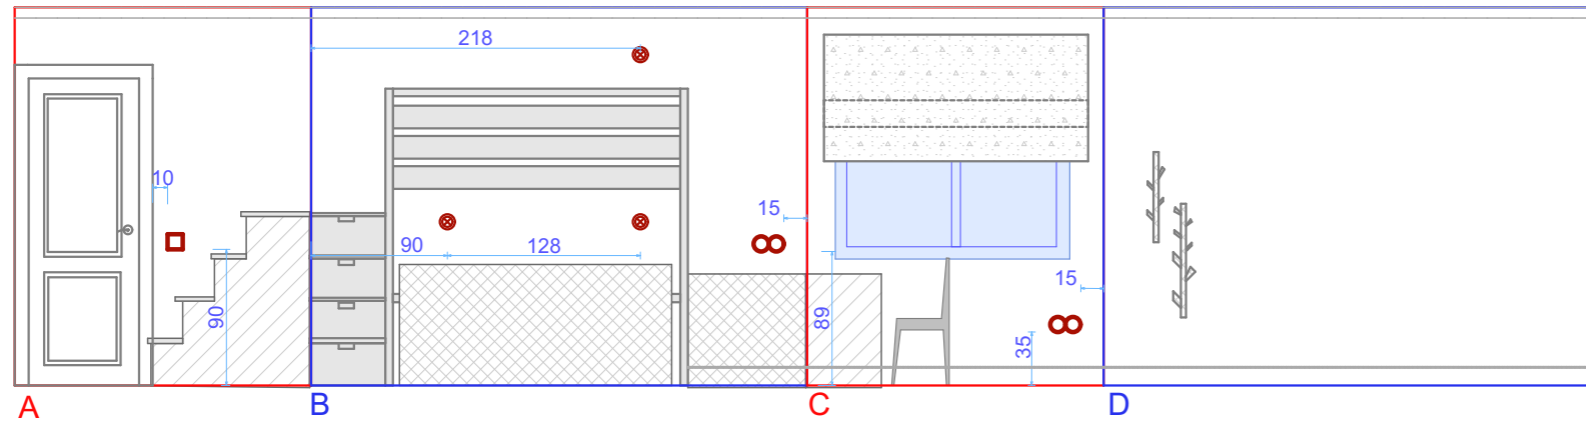

10

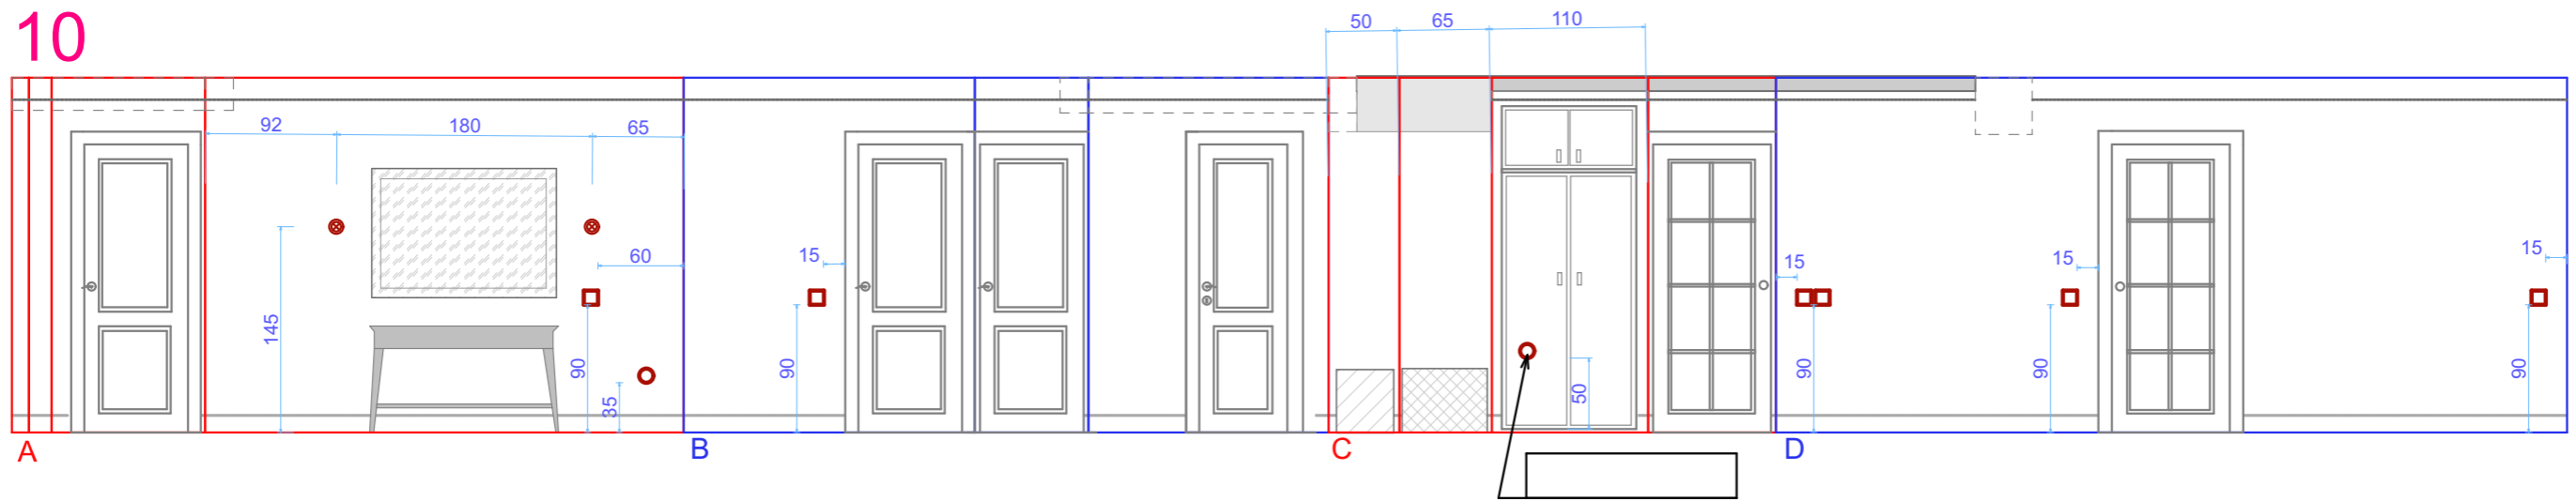

11

